


ELEVATION OF STRUCTURES LOOKING EAST

SCALE: 3/16" = 1'-0"

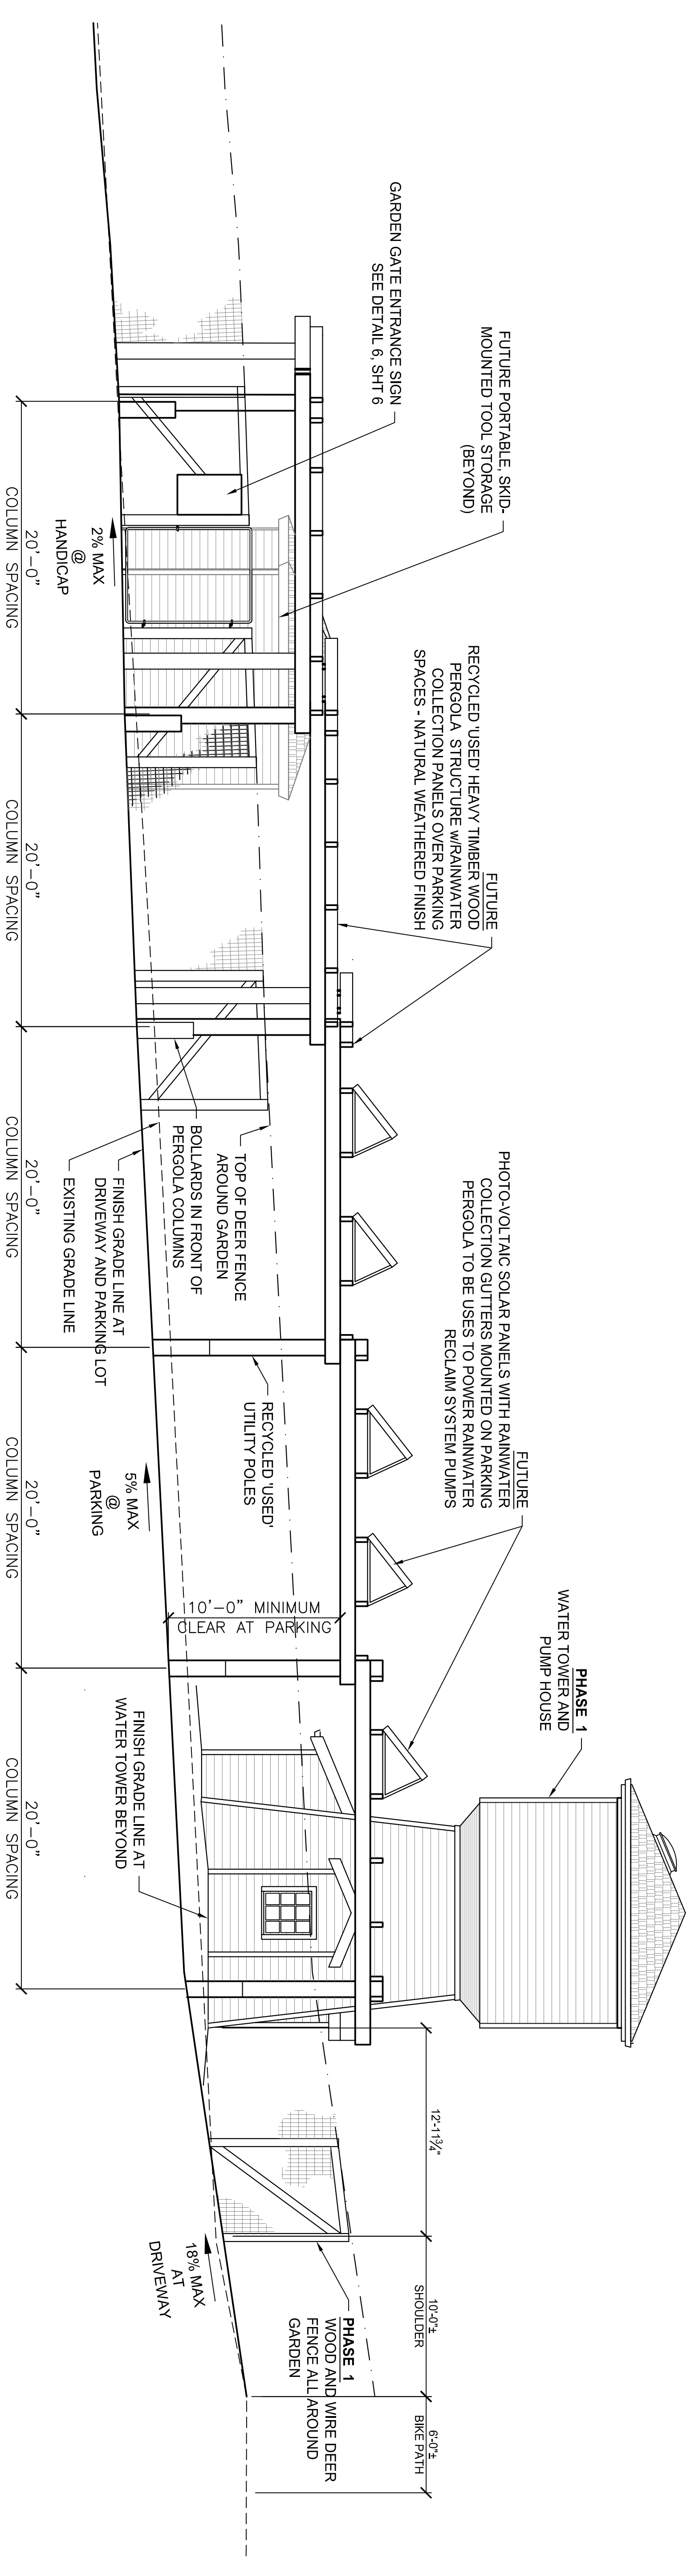

ELEVATION OF STRUCTURES LOOKING WEST

SCALE: 3/16" = 1'-0"